




Tel. 02 1737212

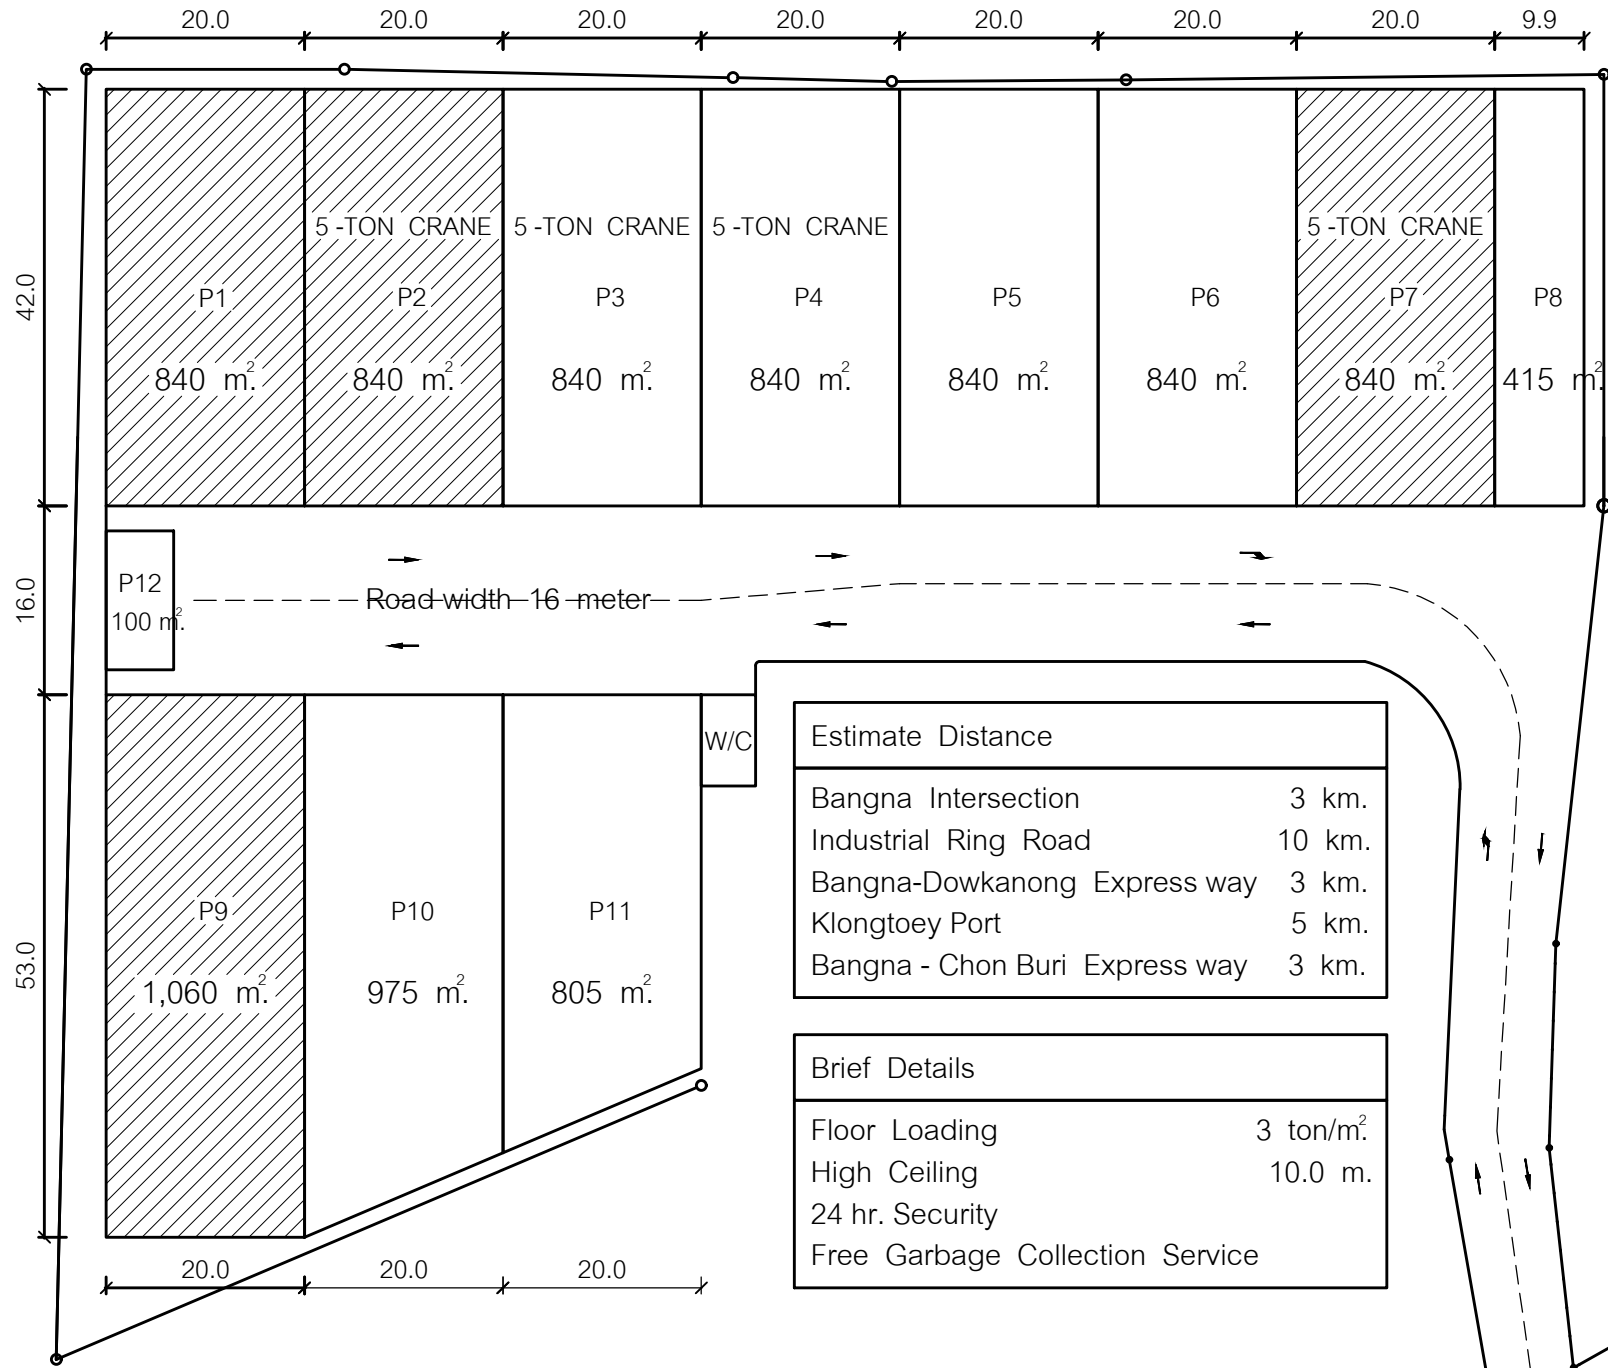

Estimate Distance	
Bangna Intersection	3 km.
Industrial Ring Road	10 km.
Bangna-Dowkanong Express way	3 km.
Klongtoey Port	5 km.
Bangna - Chon Buri Express way	3 km.

Brief Details	
Floor Loading	3 ton/m ² .
High Ceiling	10.0 m.
24 hr. Security	
Free Garbage Collection Service	



LAY-OUT PLAN (PTH WAREHOUSE)

* Not to scale

Old Railway Road

